
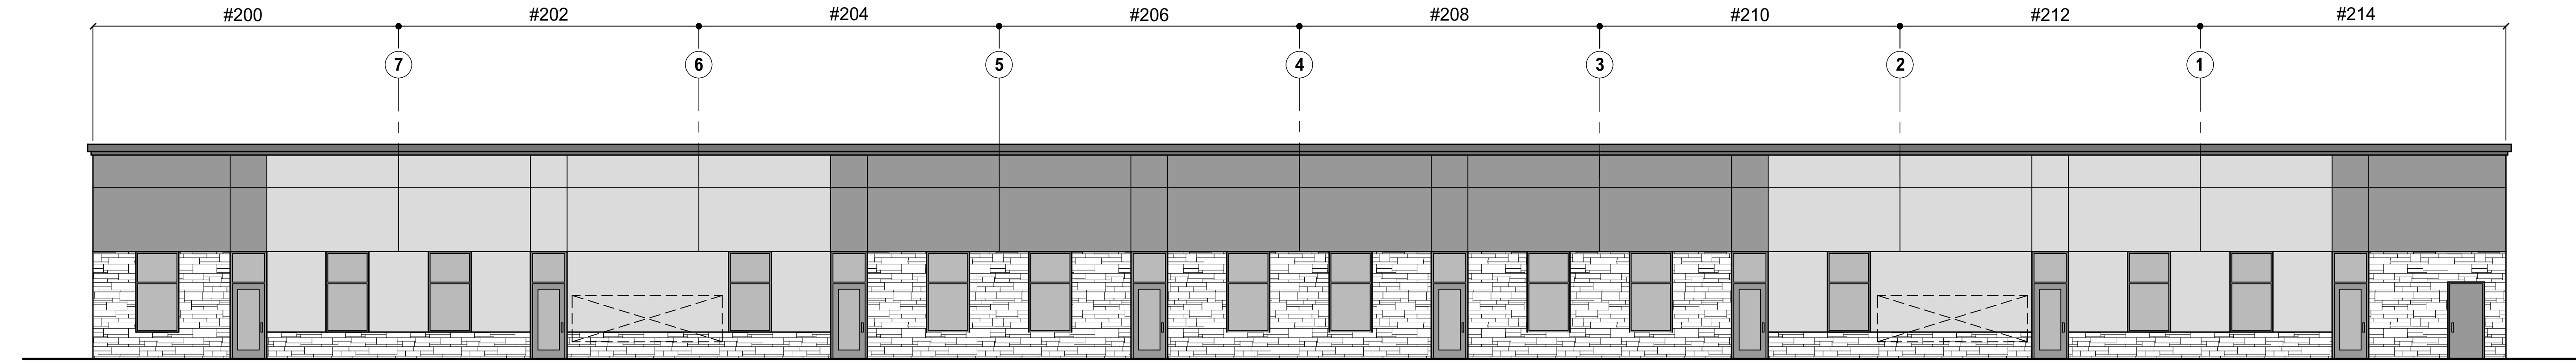




West / Front Elevation - Leasing Plan A

Scale: 1/8" = 1'-0"

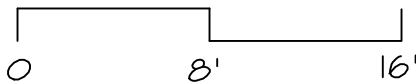



East / Rear Elevation - Leasing Plan A

Scale: 1/8" = 1'-0"

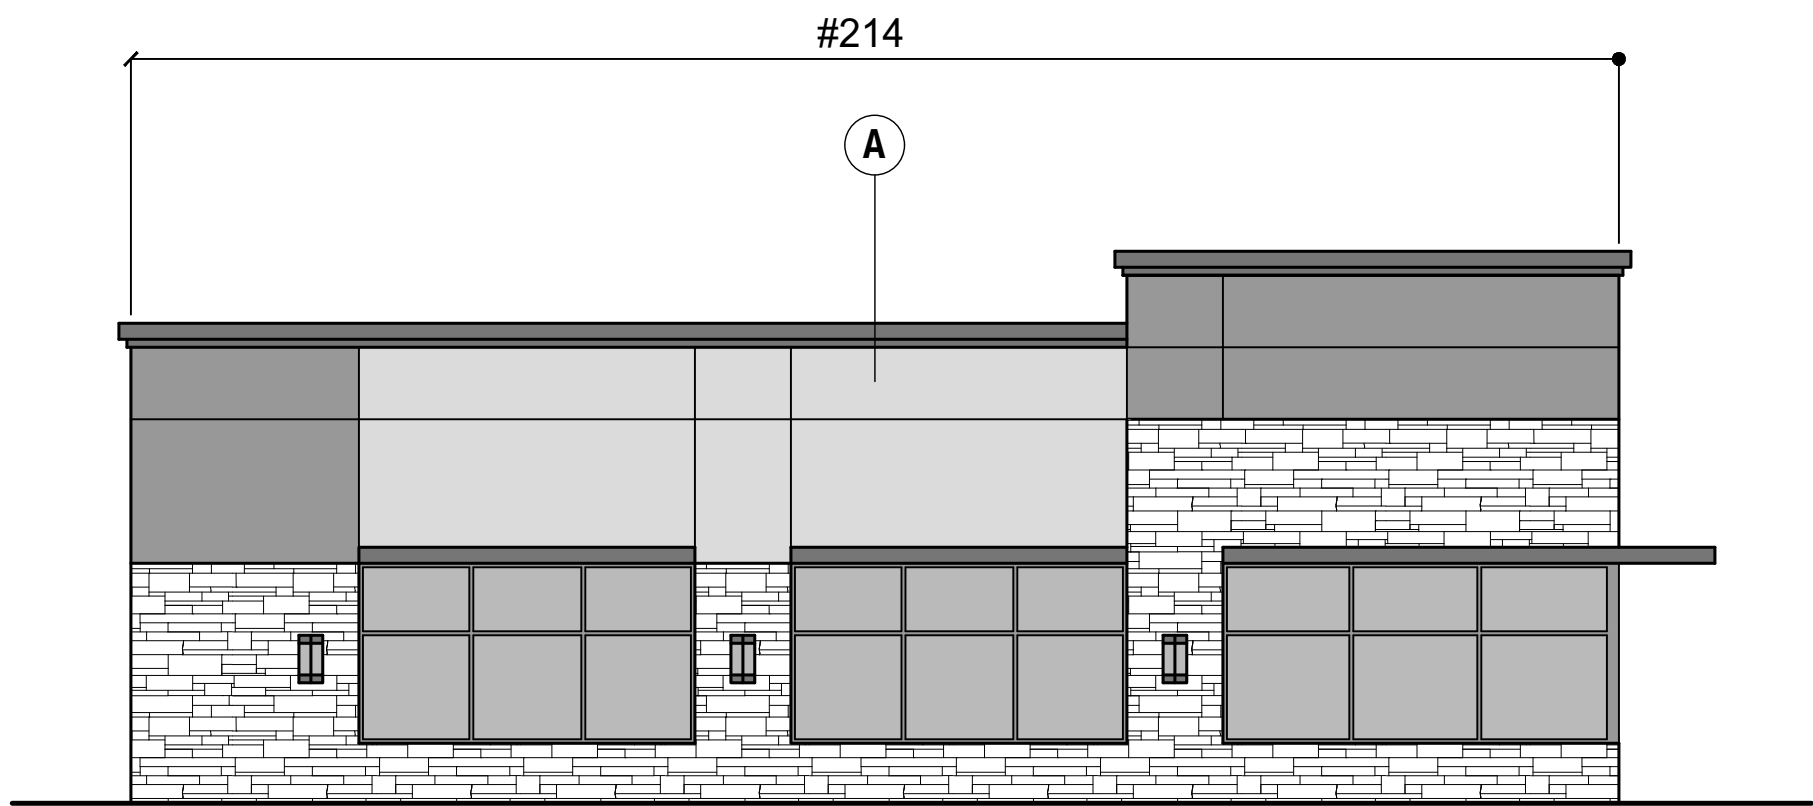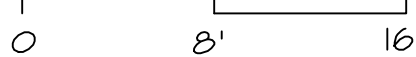


North Elevation - Leasing Plan A

Scale: 1/8" = 1'-0"

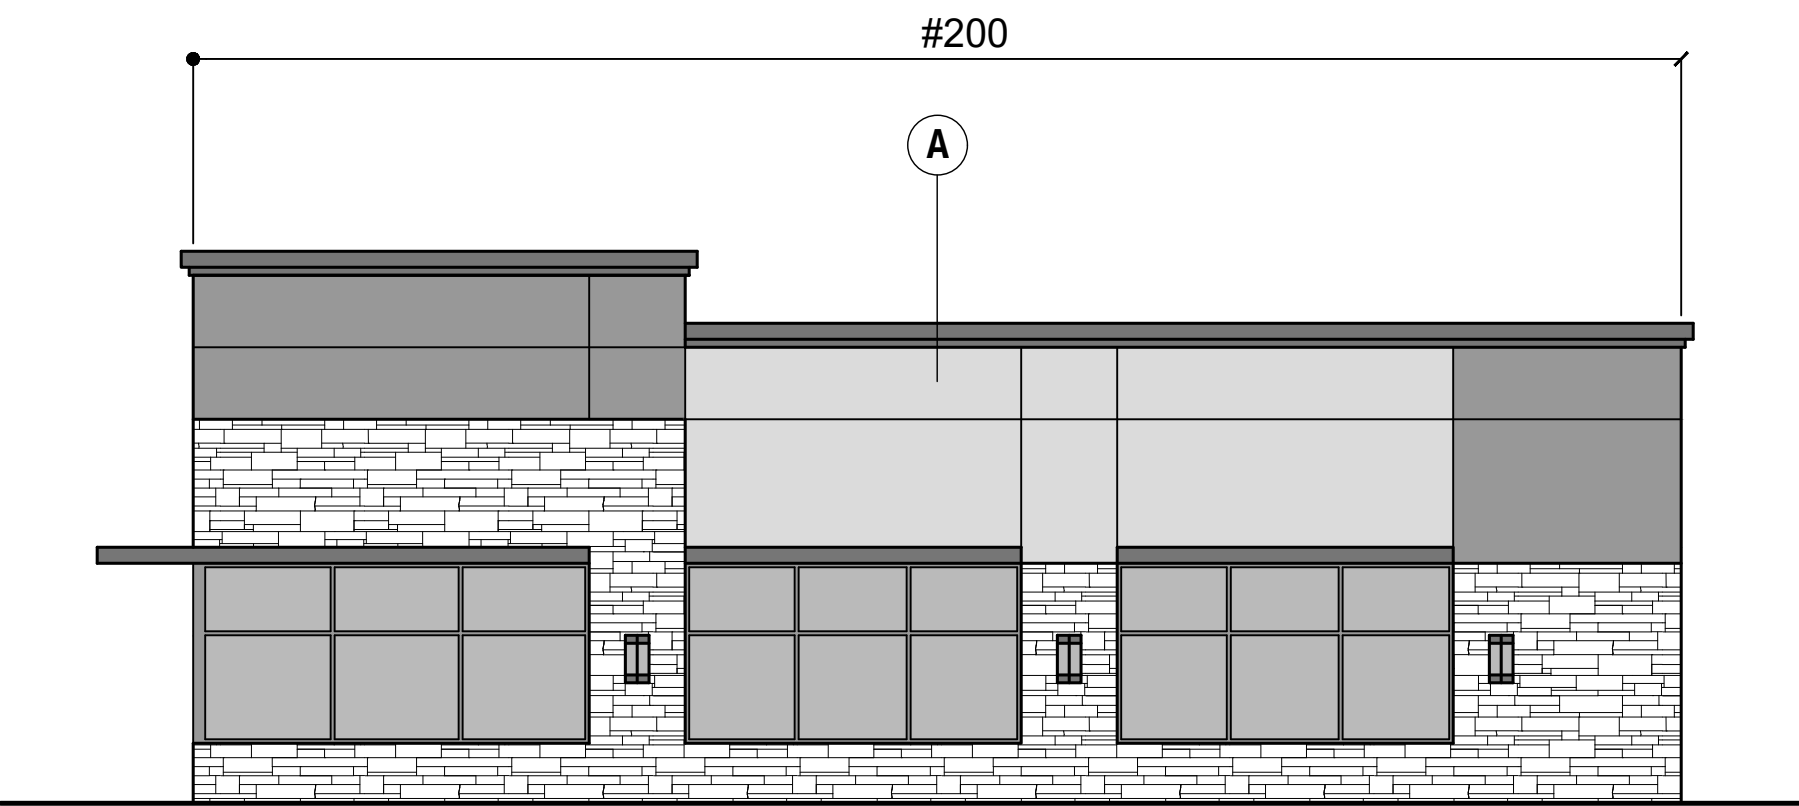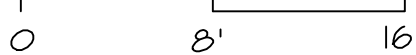


South Elevation - Leasing Plan A

Scale: 1/8" = 1'-0"

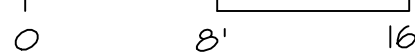



Project: Woodlake Village Office Medical Park Building 1		Date: 2/22/24
Location: Lot 1R-3R 1, Block C City of Wylie, Collin County, Texas		Revisions: _____ _____ _____ _____
Chris Rador, AIA Architect, Inc. Architecture / Planning 1101 Westwood Drive Plano, Texas 75075 (972) 985-3833		Sheet: A

This document is copyrighted by Chris Rador, Architect Inc. and as such is an instrument of service in respect to the project for which it has been prepared. The Architect shall be deemed the author of these documents and retains all statutory, common law and other reserved rights including Copyright. Any reuse, including copying and/or modifying the document without written permission from the Architect is a violation of federal copyright law. Unauthorized use of this material may result in civil and/or criminal penalties.

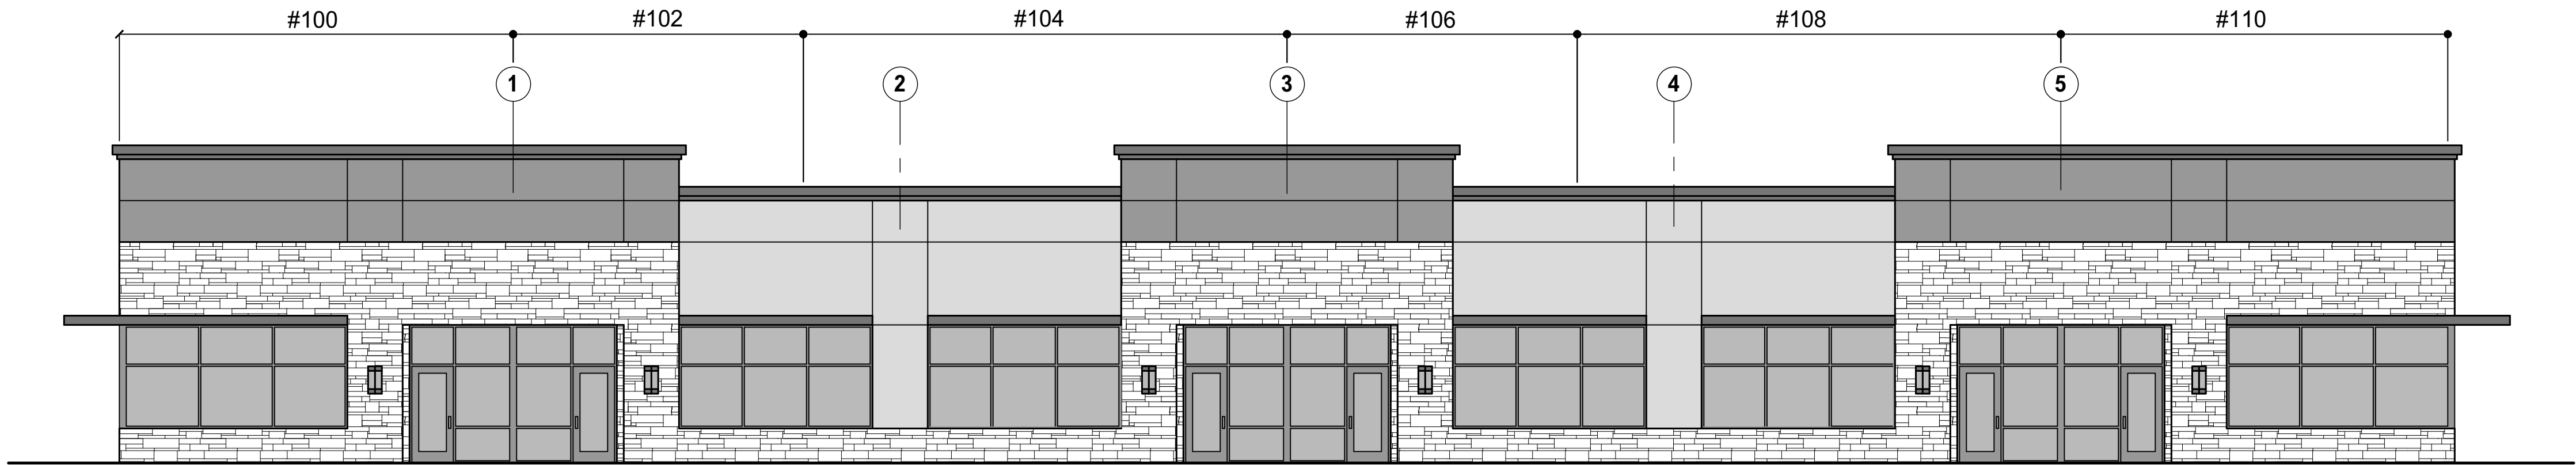



East / Front Elevation - Leasing Plan B

Scale: 1/8" = 1'-0"

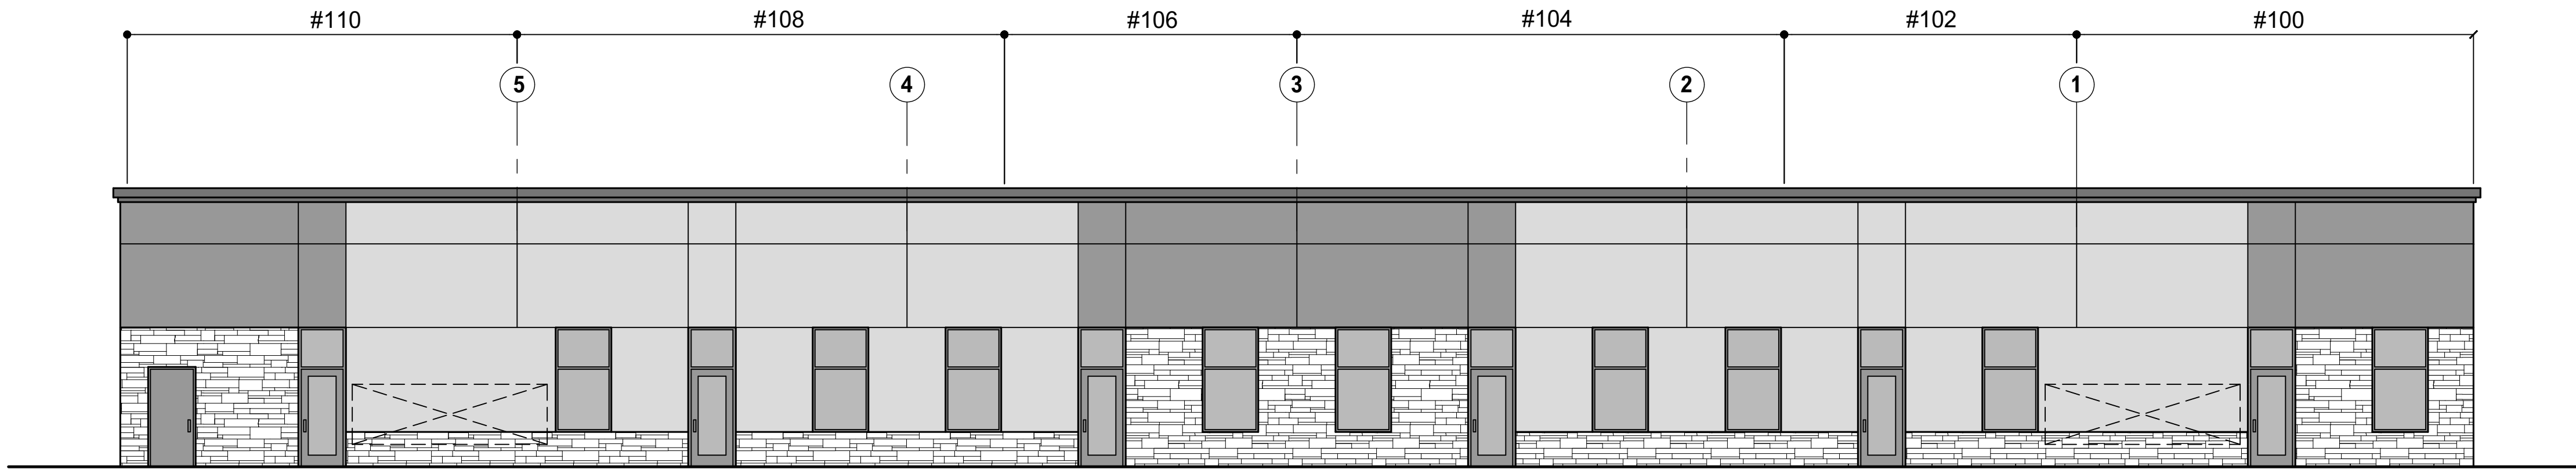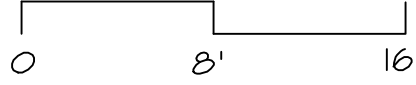



West / Rear Elevation - Leasing Plan B

Scale: 1/8" = 1'-0"

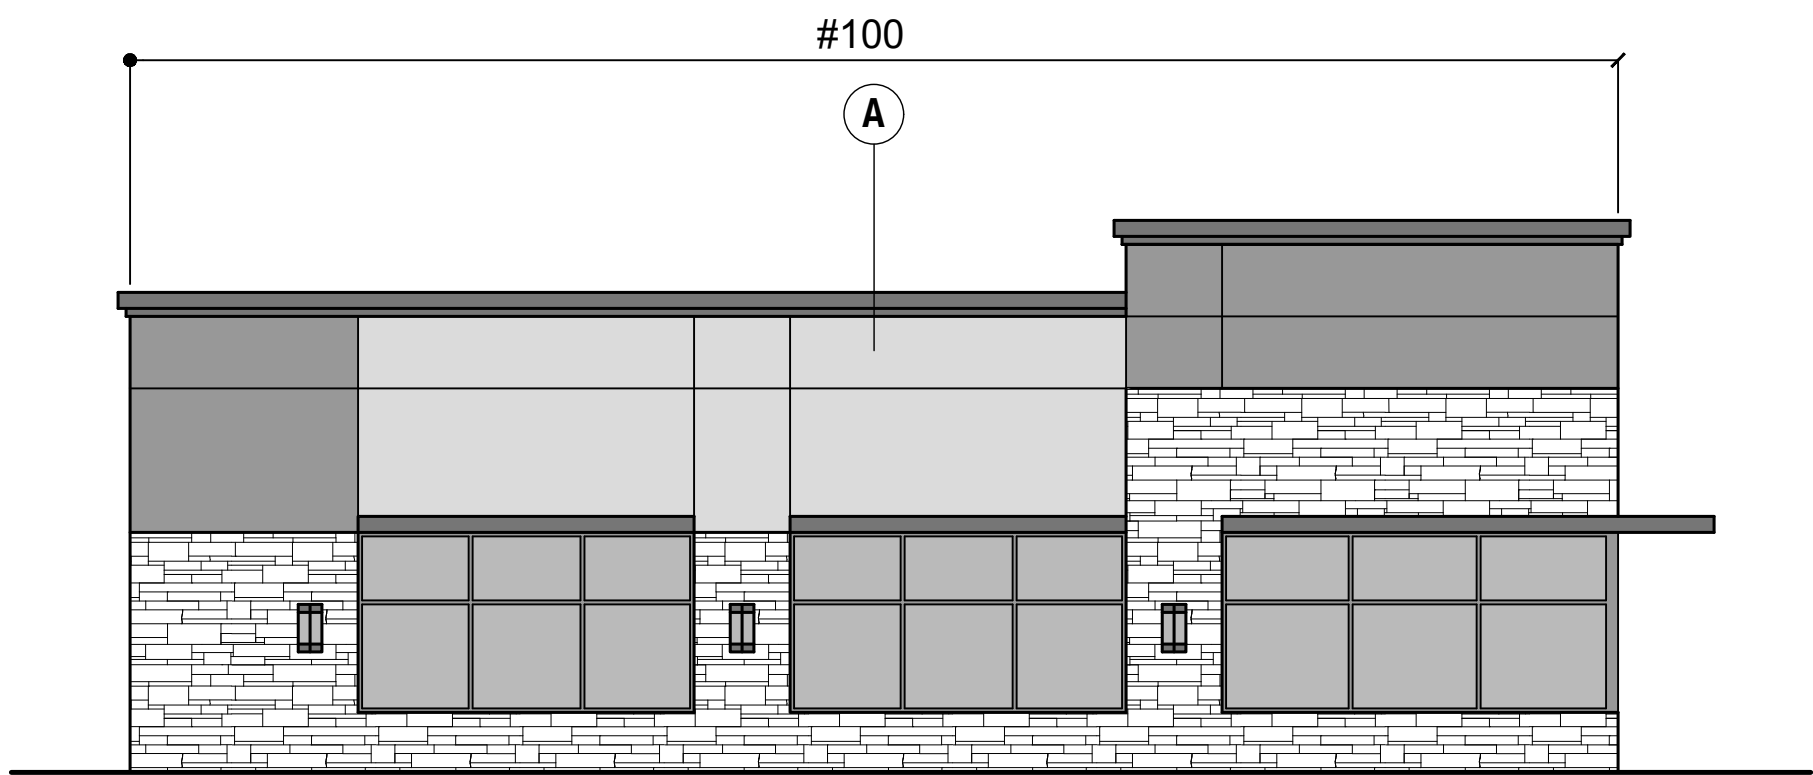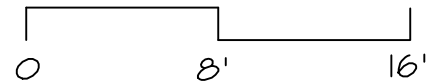


South Elevation - Leasing Plan B

Scale: 1/8" = 1'-0"

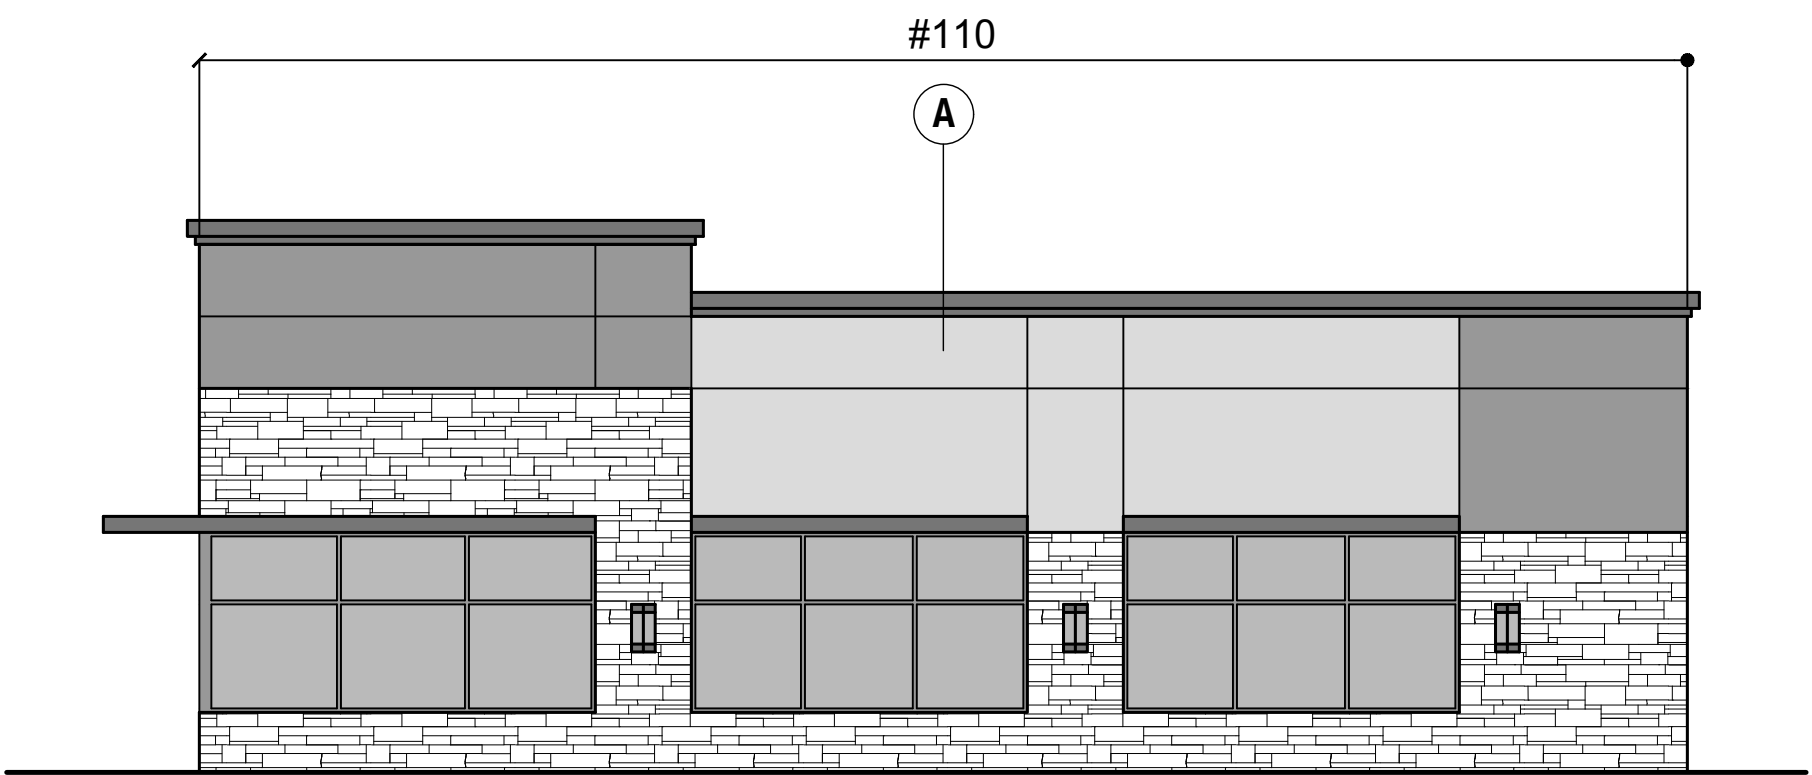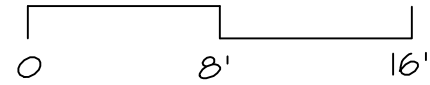

North Elevation - Leasing Plan B

Scale: 1/8" = 1'-0"

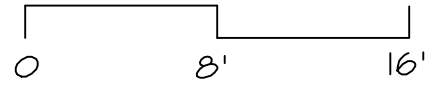

Project: Woodlake Village Office Medical Park Building 2		Date: 2/22/24	
Location: Lot 1R-3R 1, Block C City of Wylie, Collin County, Texas		Revisions: _____ _____ _____ _____	
■ Chris Rador, AIA Architect, Inc. Architecture / Planning ■ 1101 Westwood Drive Plano, Texas 75075 (972) 985-3833 ■		Sheet: B	

This document is copyrighted by Chris Rador, Architect Inc. and as such is an instrument of service in respect to the project for which it has been prepared. The Architect shall be deemed the author of these documents and retains all statutory, common law and other reserved rights including Copyright. Any reuse, including copying and/or modifying the document without written permission from the Architect is a violation of federal copyright law. Unauthorized use of this material may result in civil and/or criminal penalties.




WOODLAKE VILLAGE FRONT LAND FOR SALE WITH COMMERCIAL APPROVALS

2016 State Hwy 78, Wylie,
TX 75098



SITE PLAN

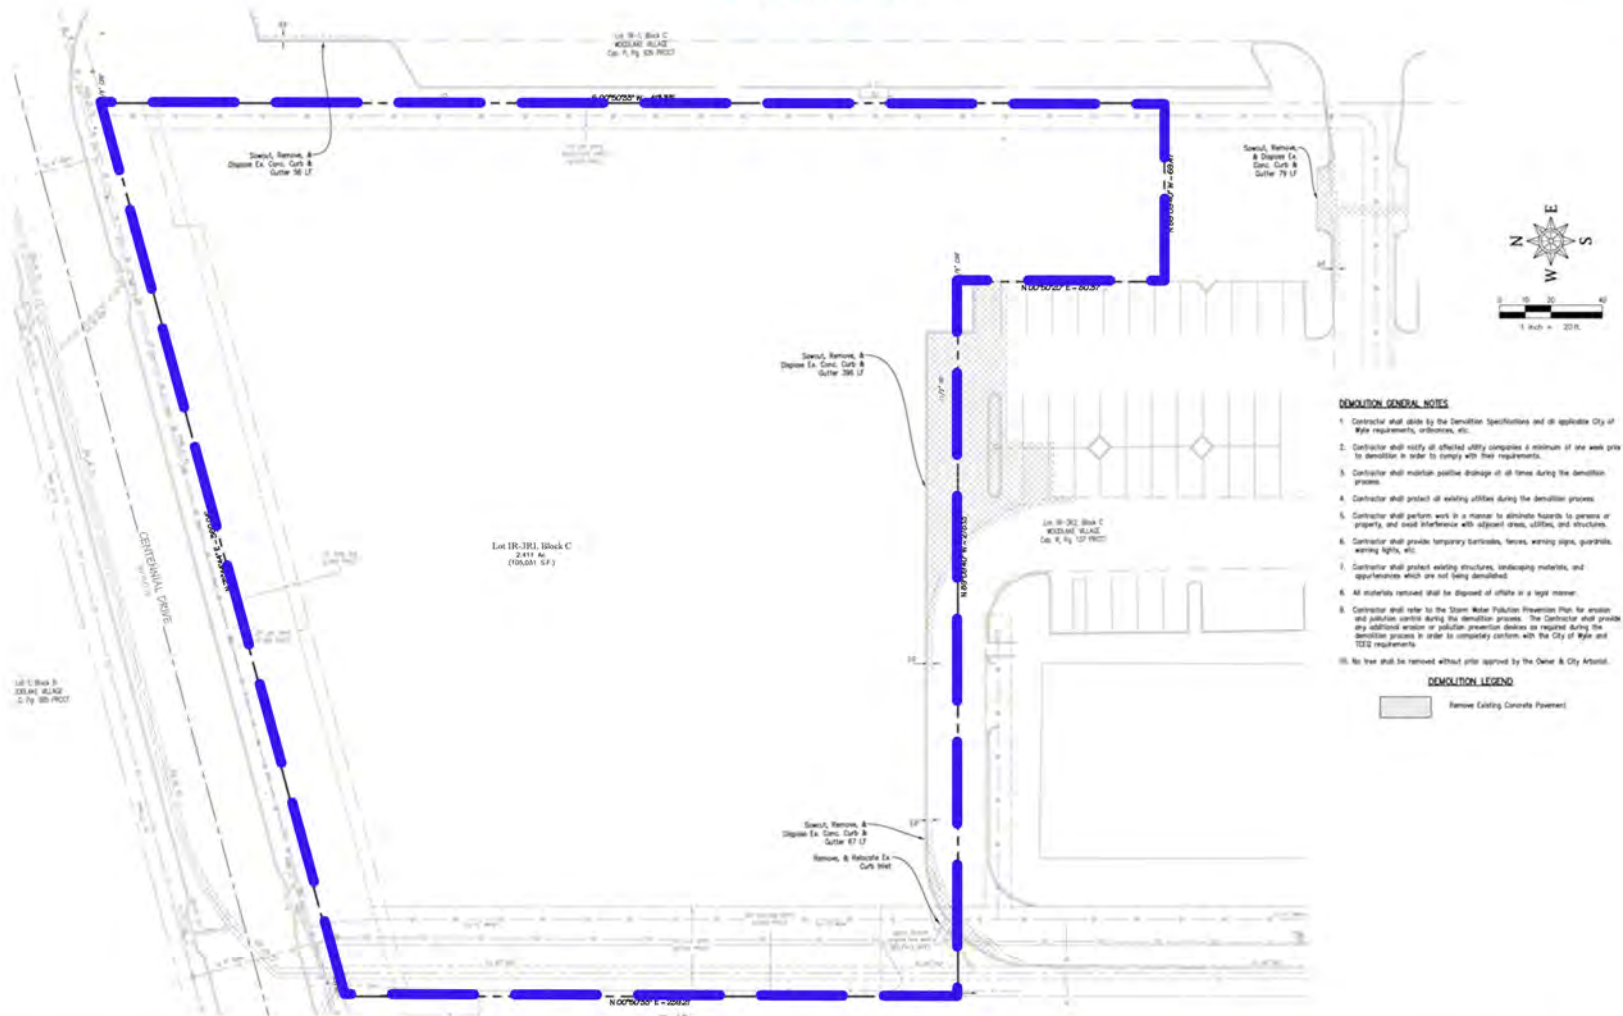

MUKESH PARNA

✉ **MP@SankalpRealty.US**
📞 **(972) 897-2002**

**8195 Custer Rd, Suite #200A,
Frisco, TX 75035**

The information contained herein was obtained from sources believed reliable; however, Sankalp Realty makes no guarantees, warranties or representations as to the completeness or accuracy thereof. The presentation of this property is submitted subject to errors, omissions, change of price or conditions, prior sale or lease, or withdrawal without notice.